

Sondra Cunningham, Purchasing Manager
sondracunningham@montgomerycountyal.gov
(334) 832-1267

Cynthia Hill, Buyer II
cynthiahill@mc-ala.org
(334) 832-2526

Jackie Weatherington, Buyer I
jackieweatherington@mc-ala.org
(334) 832-1603



PHYSICAL LOCATION
Montgomery County
Administrative Building, Annex III
101 S. Lawrence Street
Montgomery, AL 36104

PURCHASING DEPARTMENT
P.O. BOX 1667
MONTGOMERY, ALABAMA 36102-1667

AMENDMENT TO REQUEST FOR PROPOSAL NO. CC-2026-FURN

AMENDMENT NO. 1

DATE: June 22, 2026


Request for Proposal for District I Community Center Furniture and Kitchen Equipment Procurement, Storage, Delivery, and Installation is hereby amended as follows:

- Attachment A1.3 Floor Plan is added to the RFP
- Attachment A6.1 Updated Schedule is added to the RFP
- Community Center Photo is added to the RFP


All other specifications and special provisions remain the same.

Please sign and date below and attach to the front of bid form when submitting your response to the Purchasing Office to acknowledge receipt of this Amendment No. 1.

Name	Company	Date
------	---------	------

 


Kindell Anderson, County Administrator
Purchasing Agent

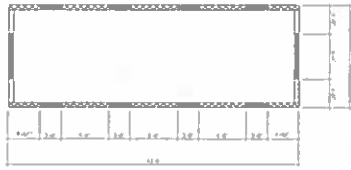

CLERESTORY PLAN

DIMENSION FLOOR PLAN - ALTERNATE

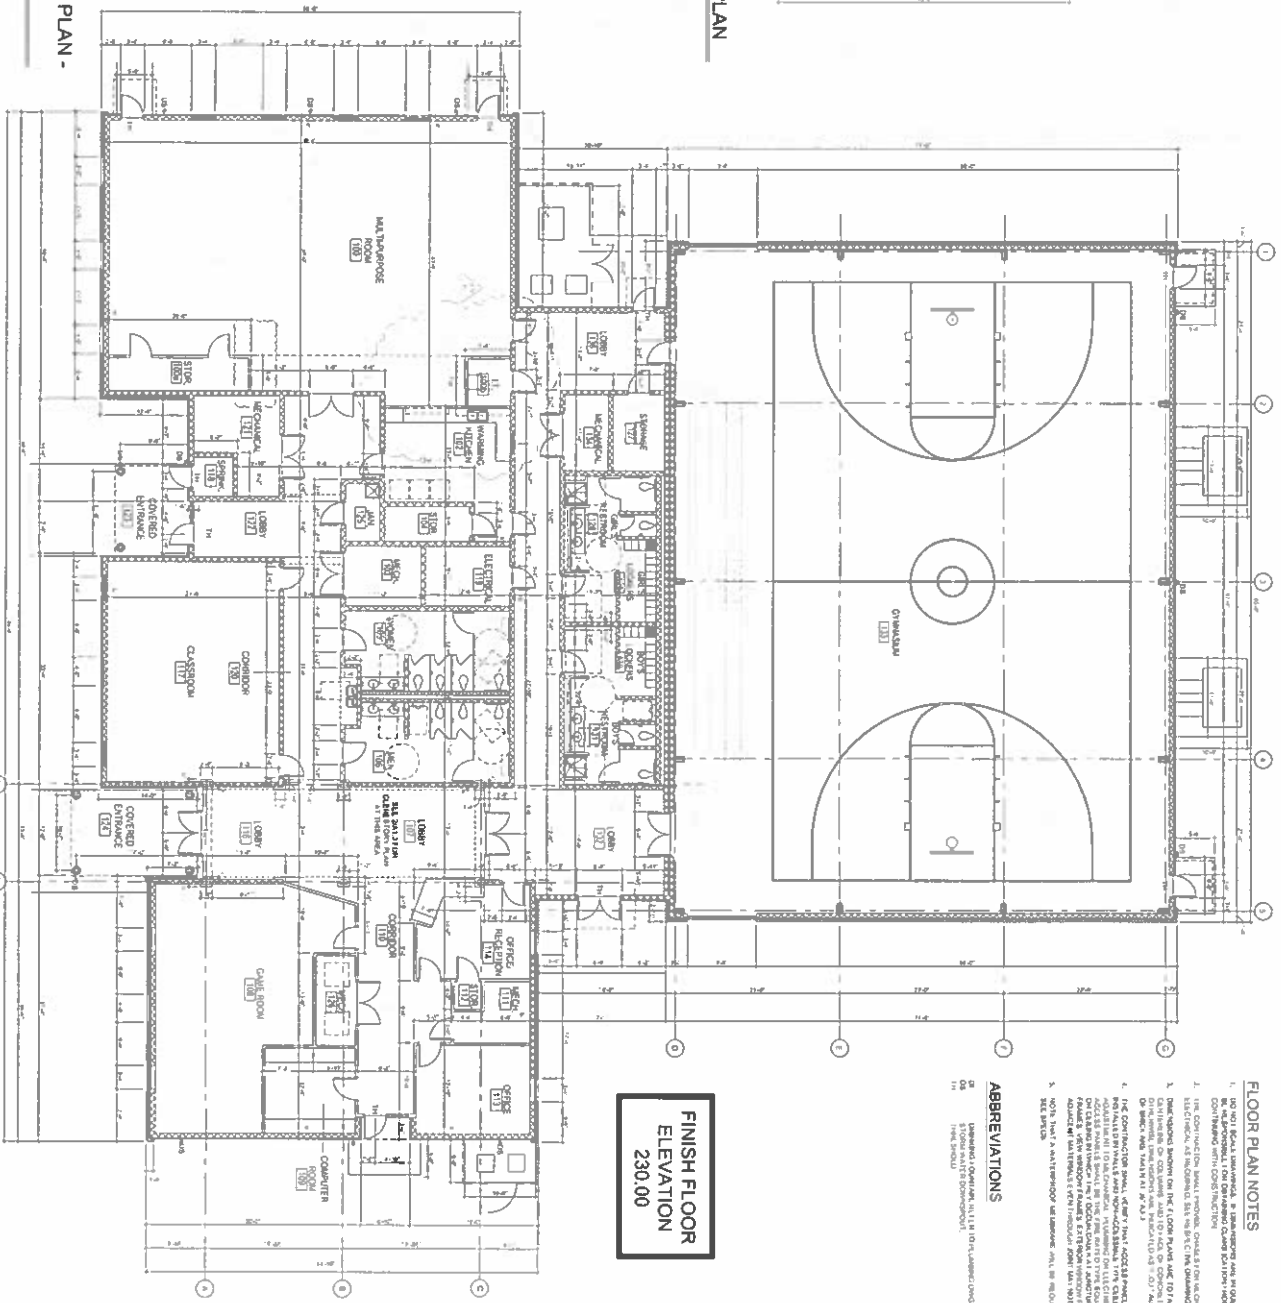

FINISH FLOOR ELEVATION 230.00

FLOOR PLAN NOTES

1. DO NOT SCALE DRAWING. A dimension line is shown in the drawing. The dimension line shall be used to determine the actual dimensions of the building. The dimension line shall be used to determine the actual dimensions of the building.
2. THE DIMENSIONS SHOWN ON THE FLOOR PLAN ARE THE DIMENSIONS OF THE BUILDING. THE DIMENSIONS OF THE BUILDING SHALL BE USED TO DETERMINE THE ACTUAL DIMENSIONS OF THE BUILDING.
ABBREVIATIONS



1. L.L. = LIVING ROOM
2. B.B. = BED ROOM
3. K.B. = KITCHEN
4. B.A. = BATH
5. C.B. = CORRIDOR
6. L.B. = LOBBY
7. M.P. = MULTIPURPOSE
8. O.A. = OUTDOOR AREA
9. P.C. = PARKING
10. S.C. = STORAGE
11. T.C. = TRASH
12. U.C. = UTILITY
13. V.C. = VESTIBULE
14. W.C. = WASHROOM
15. Y.C. = YARD

Project No.	2024-117
Client No.	1623-2024
Sheet No.	45-001110
Drawing Title	CLERESTORY PLAN
Project Name	A1.3

A NEW COMMUNITY CENTER
FOR
MONTGOMERY COUNTY COMMISSION
WOODLEY ROAD
MONTGOMERY, ALABAMA 36116



Register
Architect
Architects
Associated, LLC
An LM Group Company
4215 South 2nd Street
Montgomery, AL 36116
Phone: (205) 261-1111
Fax: (205) 261-1112
Email: info@lmgroup.com

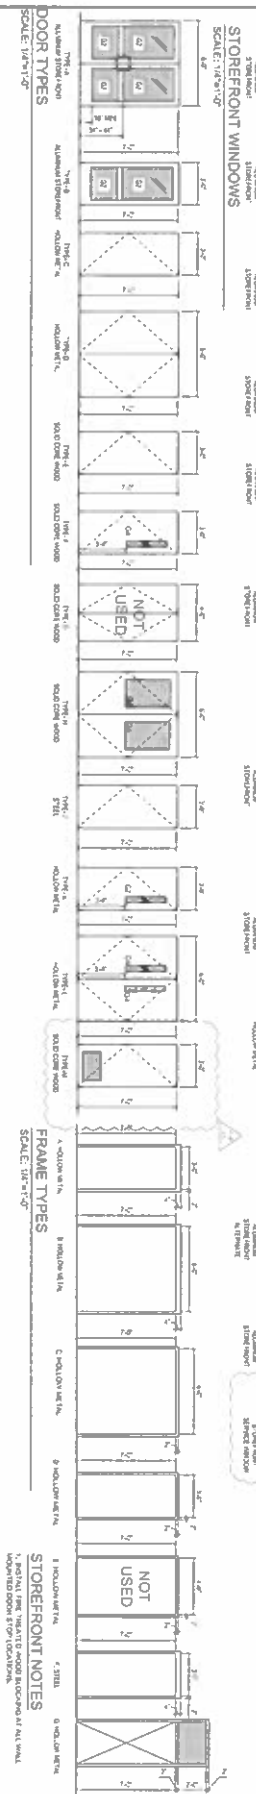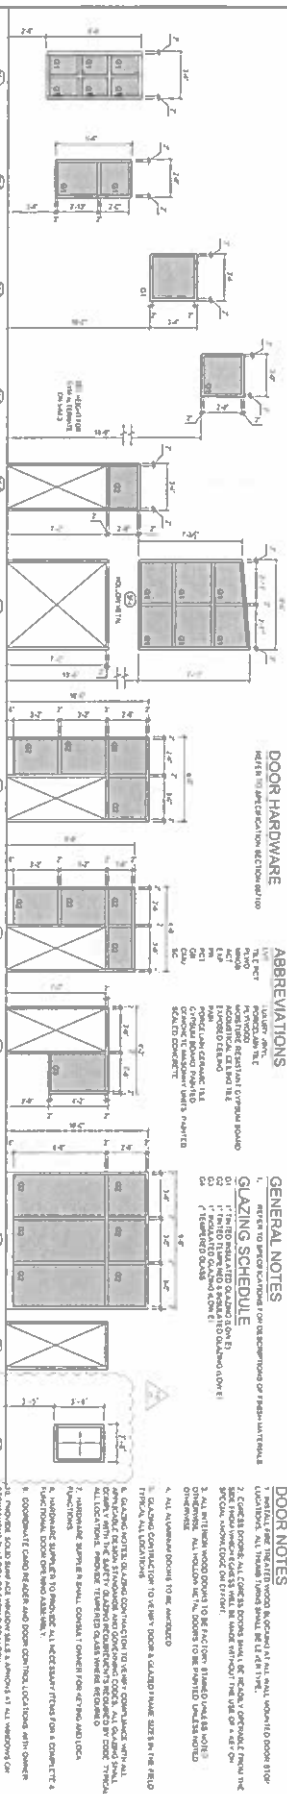

DOOR SCHEDULE												
MARK	DOOR	HT	MARK	DOOR	MATERIAL	FRAME		FIRE RATING	SIGNAGE	FRAME		REMARKS
						TYPE	MAT.			HEAD	JAMB	
100A	3'-0"	7'-0"	B	ALUMINUM STOREFRONT	SL-4	HM PAINTED			11A4.3	3A4.3		
100C	3'-0" PR	7'-0"	H	SOLID CORE WOOD	B	HM PAINTED			3A4.3	4A4.3		
100D	3'-0"	7'-0"	C	HOLLOW METAL	A	HM PAINTED			3A4.2	4A4.2		
100E	3'-0"	7'-0"	C	HOLLOW METAL	A	HM PAINTED			3A4.2	10A4.2		
100F	3'-0"	7'-0"	C	HOLLOW METAL	D	HM PAINTED			3A4.2	10A4.2		
100G	3'-0"	7'-0"	C	HOLLOW METAL	D	HM PAINTED			3A4.2	10A4.2		
100H	3'-0"	7'-0"	C	HOLLOW METAL	A	HM PAINTED			3A4.2	4A4.2		
100I	3'-0" PR	7'-0"	E	SOLID CORE WOOD	B	HM PAINTED			3A4.2	4A4.2		
104	3'-0"	7'-0"	E	SOLID CORE WOOD	A	HM PAINTED			3A4.2	4A4.2		
105	3'-0"	7'-0"	E	SOLID CORE WOOD	A	HM PAINTED			3A4.2	4A4.2		
106	3'-0" PR	7'-0"	F	SOLID CORE WOOD	SL-4	HM PAINTED			3A4.2	4A4.2		
108	3'-0"	7'-0"	F	SOLID CORE WOOD	D	HM PAINTED			3A4.2	10A4.2		
109	3'-0"	7'-0"	F	SOLID CORE WOOD	D	HM PAINTED			3A4.2	10A4.2		
110	3'-0"	7'-0"	G	ALUMINUM STOREFRONT	SL-H	HM PAINTED			11A4.2	12A4.2		
111	3'-0"	7'-0"	B	HOLLOW METAL	D	HM PAINTED			3A4.2	10A4.2		
113	3'-0"	7'-0"	D	SOLID CORE WOOD	D	HM PAINTED			3A4.2	10A4.2		
114	3'-0"	7'-0"	F	SOLID CORE WOOD	D	HM PAINTED			3A4.2	10A4.2		
115	3'-0"	7'-0"	F	SOLID CORE WOOD	D	HM PAINTED			3A4.2	4A4.2		
116	3'-0" PR	7'-0"	A	ALUMINUM STOREFRONT	SL-4	HM PAINTED			11A4.2	12A4.2		
117A	3'-0"	7'-0"	F	HOLLOW METAL	D	HM PAINTED			11A4.2	12A4.2		
118	3'-0"	7'-0"	C	HOLLOW METAL	D	HM PAINTED			3A4.2	4A4.2		
119	3'-0"	7'-0"	F	SOLID CORE WOOD	A	HM PAINTED			3A4.2	4A4.2		
121	3'-0" PR	7'-0"	B	HOLLOW METAL	B	HM PAINTED			11A4.2	12A4.2		
122	3'-0"	7'-0"	B	ALUMINUM STOREFRONT	SL-4	ALUM. STOREFRONT			11A4.2	12A4.2		
123	3'-0"	7'-0"	D	SOLID CORE WOOD	A	HM PAINTED			3A4.2	4A4.2		
125	3'-0"	7'-0"	D	HOLLOW METAL	C	HM PAINTED			3A4.2	10A4.2		
127	3'-0"	7'-0"	D	SOLID CORE WOOD	A	HM PAINTED			3A4.2	4A4.2		
128	3'-0"	7'-0"	E	SOLID CORE WOOD	SL-4	ALUM. STOREFRONT			11A4.2	12A4.2		
129	3'-0"	7'-0"	B	ALUMINUM STOREFRONT	SL-4	ALUM. STOREFRONT			3A4.2	4A4.2		
131	3'-0"	7'-0"	K	ALUMINUM STOREFRONT	SL-F	HM PAINTED			11A4.2	12A4.2		
132	3'-0" PR	7'-0"	K	HOLLOW METAL	A	HM PAINTED			3A4.2	4A4.2		
133C	3'-0" PR	7'-0"	K	HOLLOW METAL	A	HM PAINTED			11A4.2	12A4.2		
133D	3'-0"	7'-0"	G	HOLLOW METAL, LITE	B	HM PAINTED			11A4.2	12A4.2		
133E	3'-0"	7'-0"	K	HOLLOW METAL, LITE	B	HM PAINTED			11A4.2	12A4.2		
134	3'-0" PR	7'-0"	D	HOLLOW METAL	B	HM PAINTED			3A4.2	4A4.2		

ROOM FINISH SCHEDULE							
RM. NO.	RM. NAME	FLOORS		WALL	CEILINGS		REMARKS
		FINISH	BASE		FINISH	HEIGHT	
FIRST FLOOR:							
100	MULTI-PURPOSE ROOM	CALMET	RUBBER	PAINTED CHU GYP	PAINTED	EXPOSED	
100B	CL. STORAGE	LVT	RUBBER	PAINTED CLT	PAINTED	EXPOSED	
102	WARREN KITCHEN	PCT	RUBBER	PAINTED CHU	2X2 LAV-8H	W/D*	RE-FINISHED PL-WOOD ON GYP BD.
103	MECHANICAL	SEAL'D CONC.	RUBBER	PAINTED CHU	2X2 LAV-8H	EXPOSED	
104	CL. STORAGE	LVT	RUBBER	PAINTED CONC.	2X2 LAV-8H	W/D*	
105	WORK RM.	PCT	RUBBER	PAINTED CHU GYP	2X2 LAV-8H	W/D*	
106	LABOR	LVT	RUBBER	PAINTED CHU	2X2 LAV-8H	EXPOSED	
108	GARAGE ROOM	LVT	RUBBER	PAINTED CHU GYP	2X2 LAV-8H	W/D*	
109	COMPUTER ROOM	LVT	RUBBER	PAINTED CHU GYP	2X2 LAV-8H	W/D*	
110	CORRIDOR	LVT	RUBBER	PAINTED GYP	2X2 LAV-8H	W/D*	
111	MECHANICAL	SC	RUBBER	CHU GYP	2X2 LAV-8H	W/D*	
112	OFFICE	LVT	RUBBER	PAINTED CHU GYP	2X2 LAV-8H	W/D*	
114	OFFICE RECEPTION	LVT	RUBBER	PAINTED CHU GYP	2X2 LAV-8H	W/D*	
116	LABOR	LVT	RUBBER	PAINTED CHU GYP	PAINTED	EXPOSED	
117	CLASSROOM	LVT	RUBBER	PAINTED CHU	2X2 LAV-8H	W/D*	
118	SPEAKERS	SC	RUBBER	PAINTED CHU	EXPOSED		
119	CORRIDOR	LVT	RUBBER	PAINTED CHU	2X2 LAV-8H	W/D*	
121	MECHANICAL	SEAL'D CONC.	RUBBER	PAINTED CHU	PAINTED	EXPOSED	RE-FINISHED PL-WOOD ON GYP BD.
122	LABOR	LVT	RUBBER	PAINTED CONC.	2X2 LAV-8H	W/D*	
123	COVERED ENTRANCE		RUBBER	PAINTED CHU	2X2 LAV-8H	W/D*	
124	COVERED ENTRANCE		RUBBER	PAINTED CHU GYP	2X2 LAV-8H	W/D*	
126	MECHANICAL	SC	RUBBER	PAINTED CLT	2X2 LAV-8H	W/D*	
127	STORAGE	LVT	RUBBER	PAINTED CHU	2X2 LAV-8H	W/D*	
128	GIFT & REGISTRY ROOM	PCT	RUBBER	PAINTED CHU GYP	2X2 LAV-8H	W/D*	
129	GIFT & LOCKERS	PCT	RUBBER	PAINTED CHU GYP	2X2 LAV-8H	W/D*	
130	CL. STORAGE	PCT	RUBBER	PAINTED CHU GYP	2X2 LAV-8H	W/D*	
131	BOT'S RESTROOM	PCT	RUBBER	PAINTED CHU GYP	2X2 LAV-8H	W/D*	
132	LABOR	LVT	RUBBER	PAINTED CHU	2X2 LAV-8H	W/D*	
133	GYMNASIUM	NO VOLT HANG	RUBBER	PAINTED CHAMELAIN LINER	2X2 LAV-8H	EXPOSED	
134	LOCKER ROOM	LVT	RUBBER	PAINTED CHU	2X2 LAV-8H	W/D*	
135	LOCKER ROOM	LVT	RUBBER	PAINTED CHU	2X2 LAV-8H	W/D*	
136	LABOR	LVT	RUBBER	PAINTED CHU	2X2 LAV-8H	W/D*	

* ALL IN TEMPO MOOD ROOMS TO BE 14'10" STINGER DUALS